


NEW YORK STATE FAIR EXPO CENTER

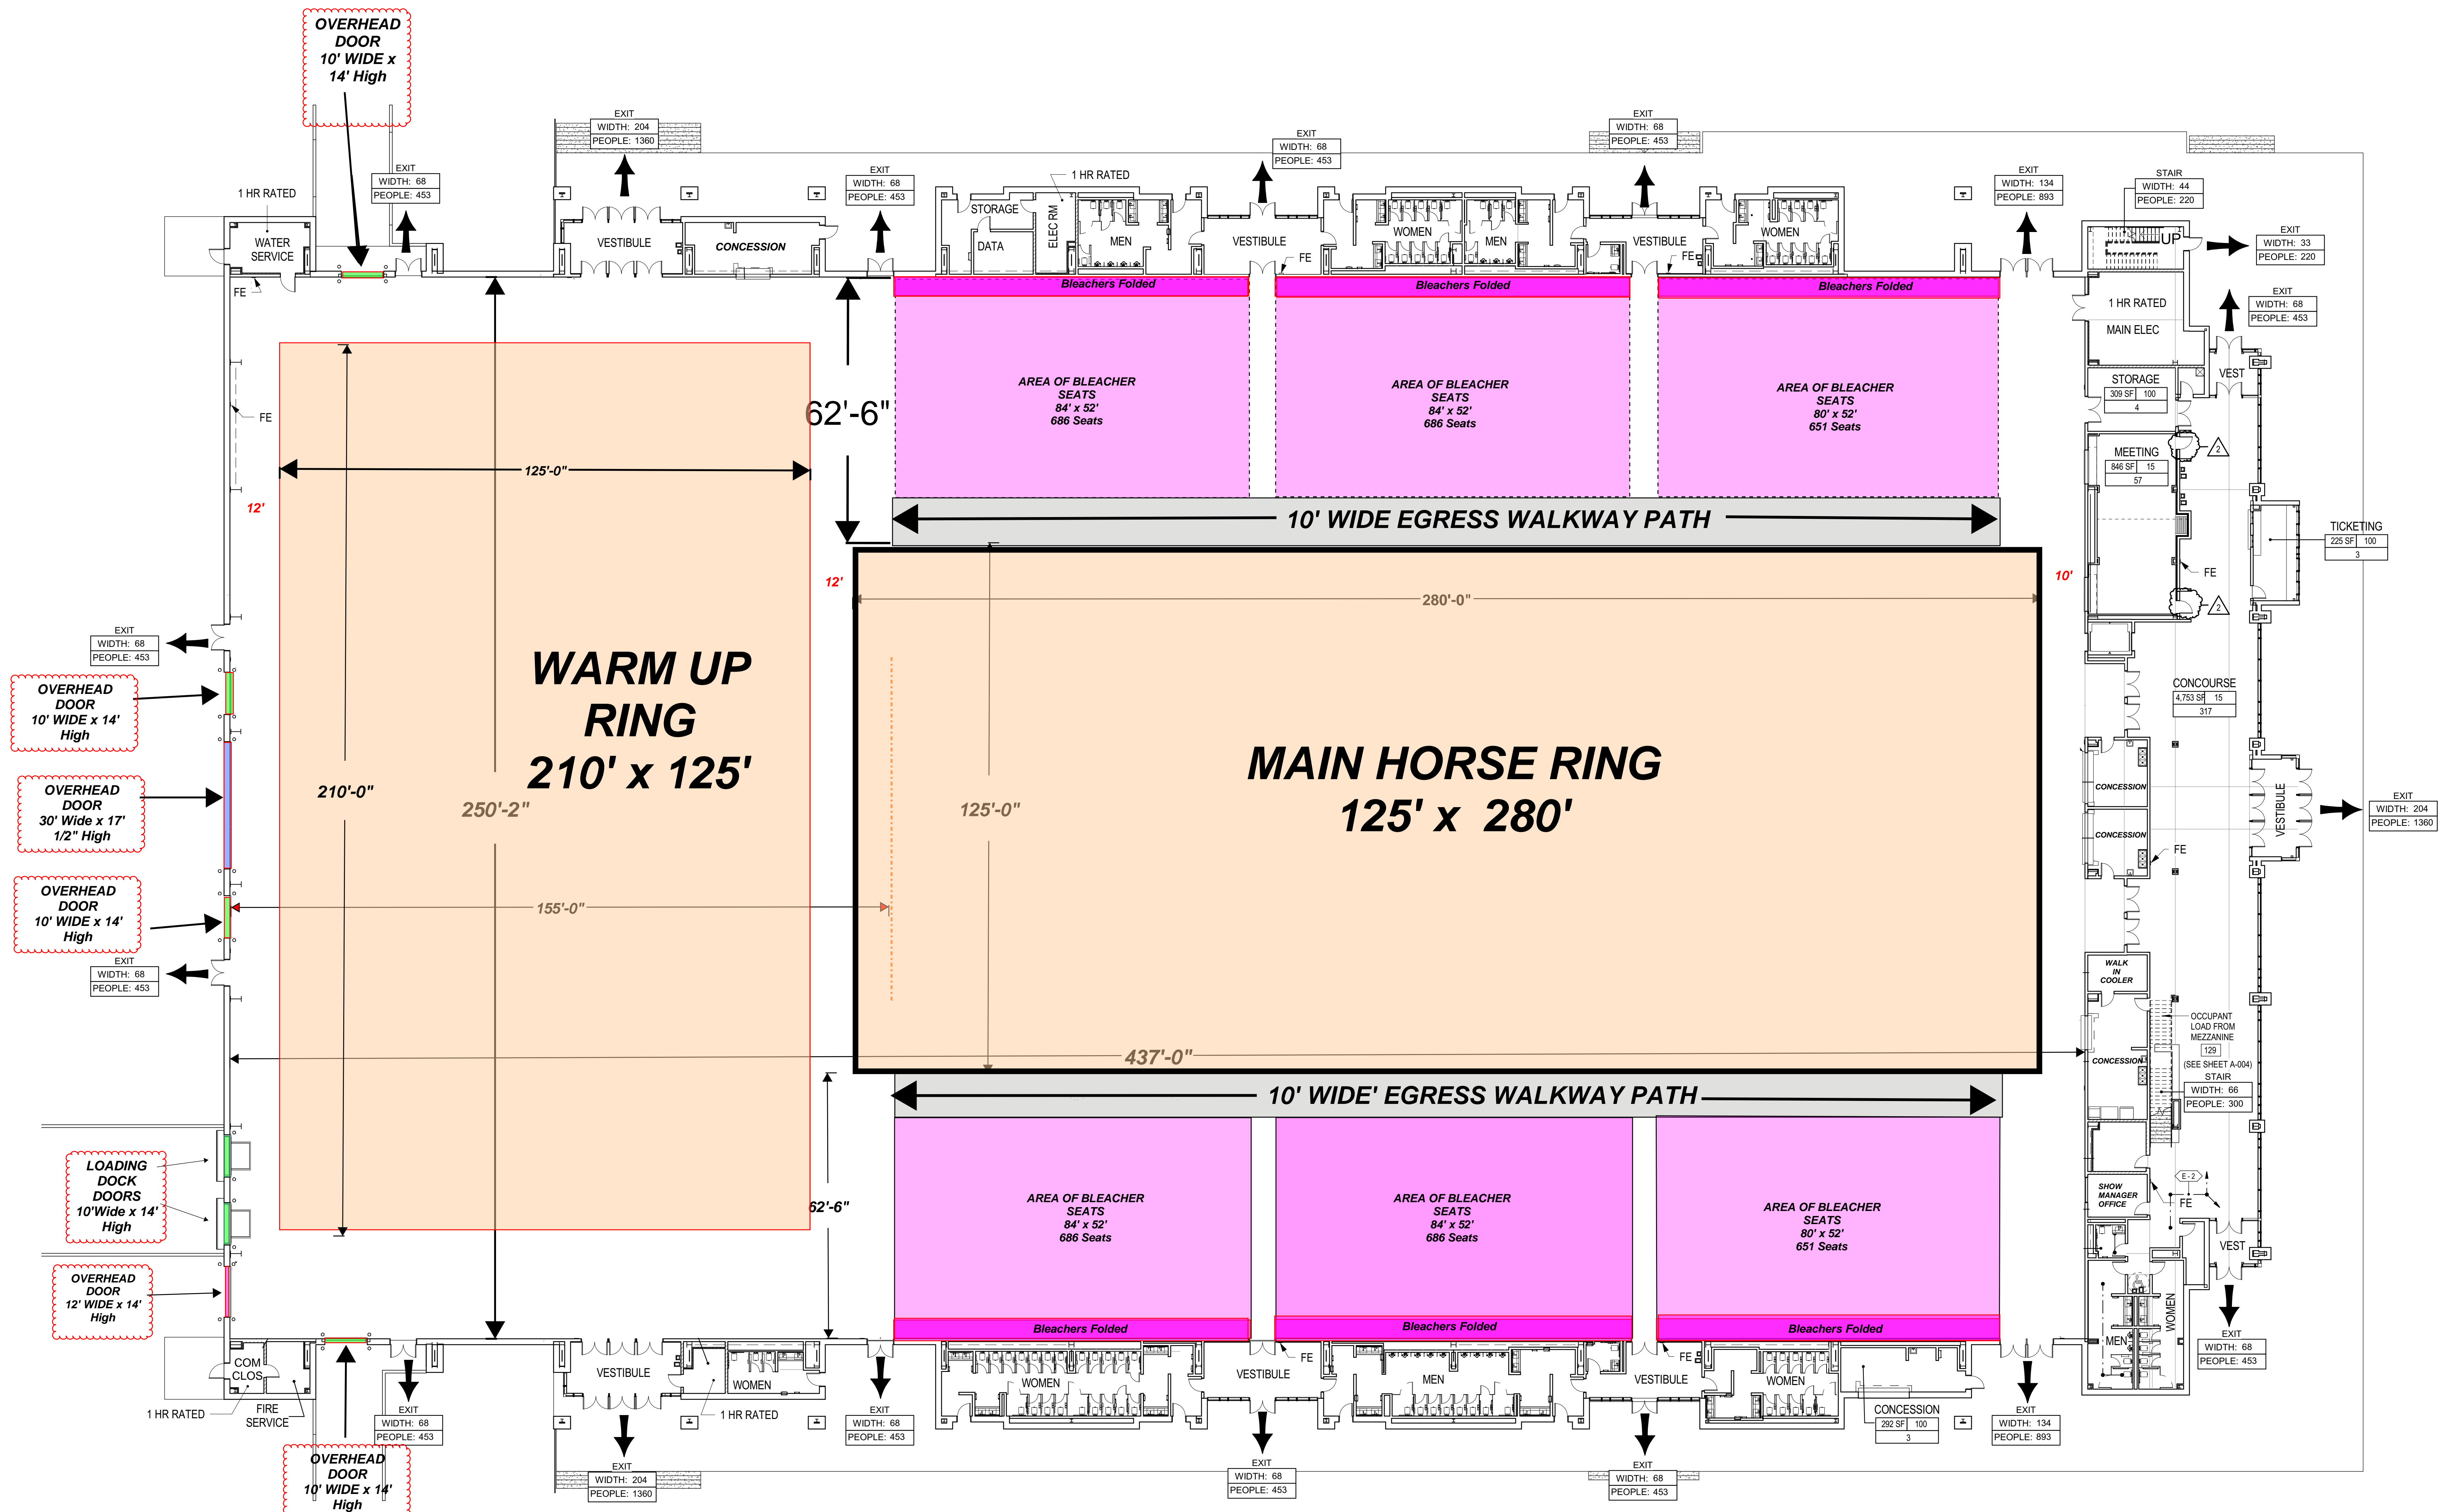

A1 FIRST FLOOR REGULATORY PAN
SCALE: 1/16" = 1'-0"

PROJECT
IDENTITY

2	2/28/18	Construction Set
MARK	DATE	DESCRIPTION
PROJECT NUMBER	SB818	
DESIGNED BY		
DRAWN BY		
FIELD CHECK		
APPROVED		
SHEET TITLE	BUILDING REGULATORY PLANS	
A-003		
SHEET	OF	

3/28/2018 9:19:56 PM